



NOZZLE SCHEDULE						
ITEM	SIZE	RATING	TYPE	MATL	REMARKS	NOTES
A	20"	UL	MW	C.S.	SINGLE PUNCHED	TIGHT BOLTED
B	8"	NPT	CPL.	C.S.	PRIMARY	EMERGENCY VENT OPENING
C	8"	NPT	CPL.	C.S.	SECONDARY	EMERGENCY VENT OPENING
D	2"	NPT	M.F.	C.S.	-	MONITORING PORT
E	3"	NPT	W.F.	C.S.	-	ATMOSPHERIC VENT OPENING
F	4"	NPT	W.F.	C.S.	-	-
G	6"	NPT	H.CPL.	C.S.	-	-
H	2"	NPT	W.F.	C.S.	-	-

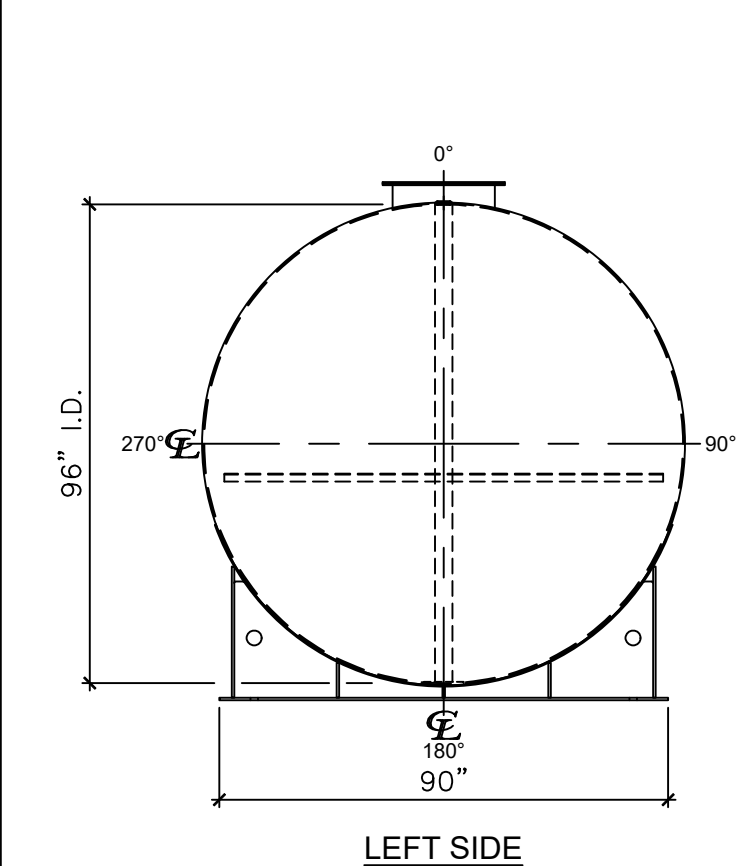

- NOTES:
- A. Material: H.R. Carbon Steel.
 - B. Design Pressure: Atmospheric.
 - C. Design Temperature: Ambient.
 - D. Built & Labeled per UL 142 & SwRI 97-04.
 - E. Exterior: Blast & Apply one shop coat WHITE enamel.
 - F. All Fittings to be protected for shipment.
 - G. Customer to verify Nozzle sizes, locations, and quantities.
 - H. Saddles/Skids may require shimming or grouting during installation.

This drawing may contain CONFIDENTIAL information and is intended only for the use of the specific individual(s) to which it is addressed.

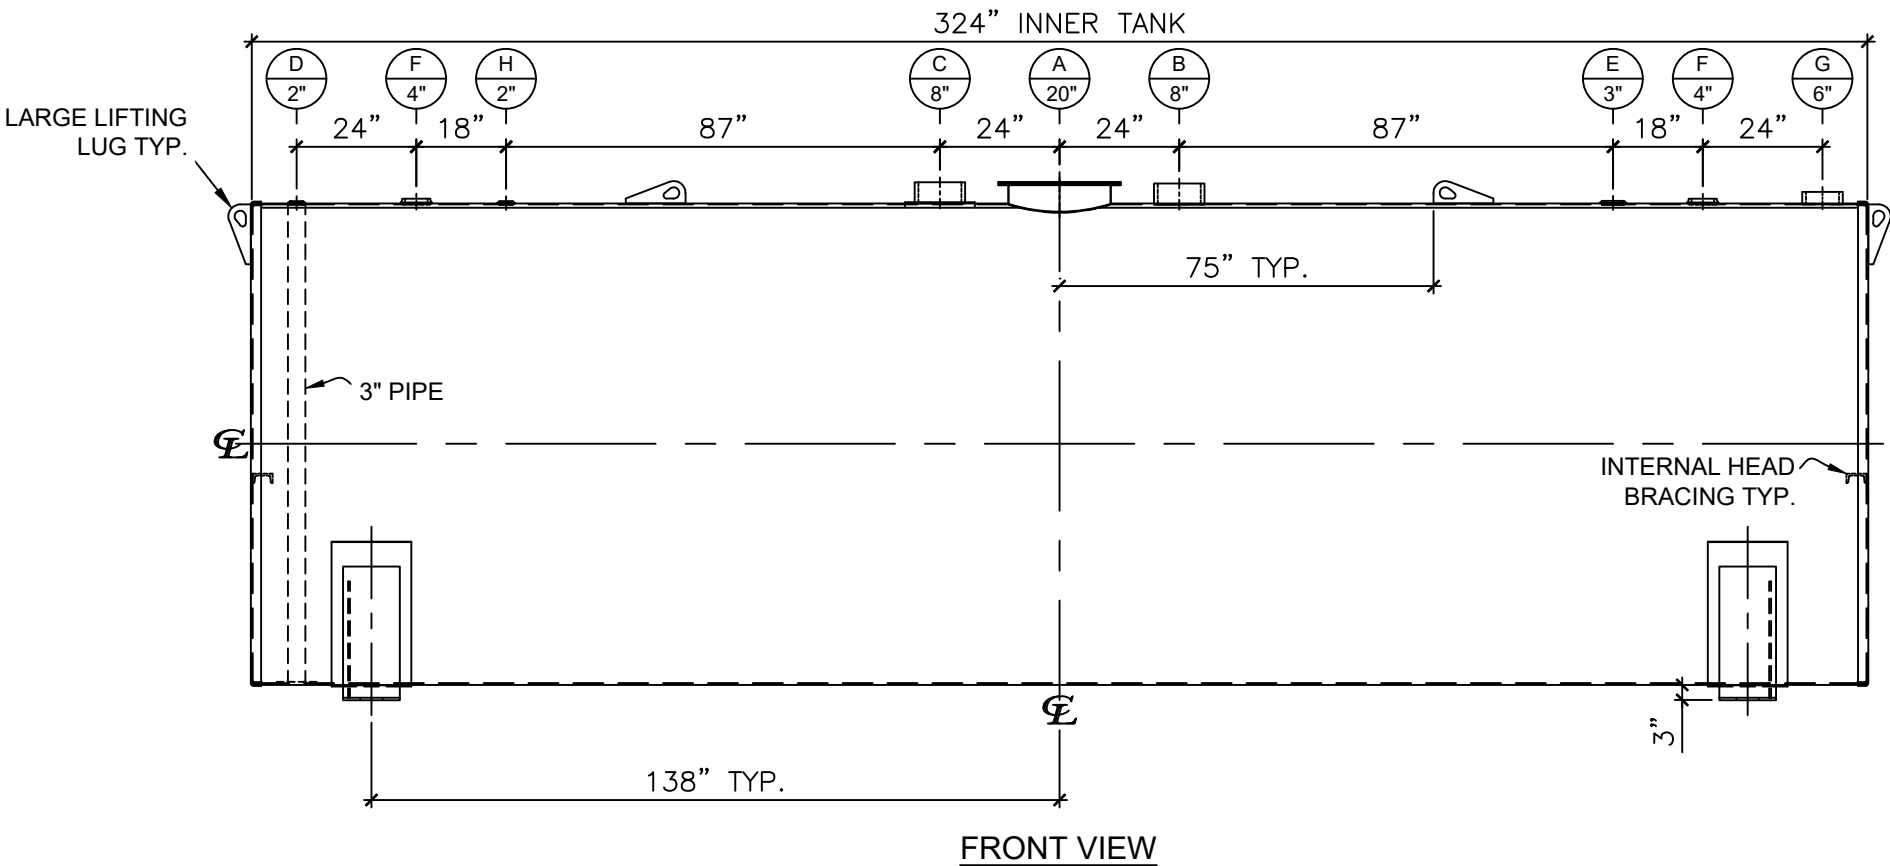

APPROVAL FOR CONSTRUCTION
SCHEDULE A - MASTER TERMS &
CONDITION OF SALE*

☐ APPROVED AS DRAWN.

☐ APPROVED WITH NOTED CHANGES.
CONSTRUCTION WILL BE SCHEDULED
WHEN SIGNED DRAWING AND
CONFIRMED ORDER ARE RECEIVED.

SIGNATURE: _____

DATE: _____

*All pages of this Schedule A are incorporated by
reference and are a part of the additional terms of
the Master Terms & Conditions of Sale.
www.newberrytanks.com/masterterms.pdf

SALES ORDER:

WEIGHT (LBS): 14,500

ALL UNITS INCHES
UNLESS STATED
OTHERWISE

PHONE: 870-735-4473

DESCRIPTION:
10,000 GALLON 96" I.D. x 27'-0" O.A.L.
DOUBLE WALL FLAMESHIELD SADDLE TANK

CUSTOMER: _____ P.O.#: _____

DATE: 08/26/26 REV: 001 DWG.# NB10000FSD096 DRAWN BY: WR

SHEET 1 OF 1